


# 1035 & 1045 Zuni

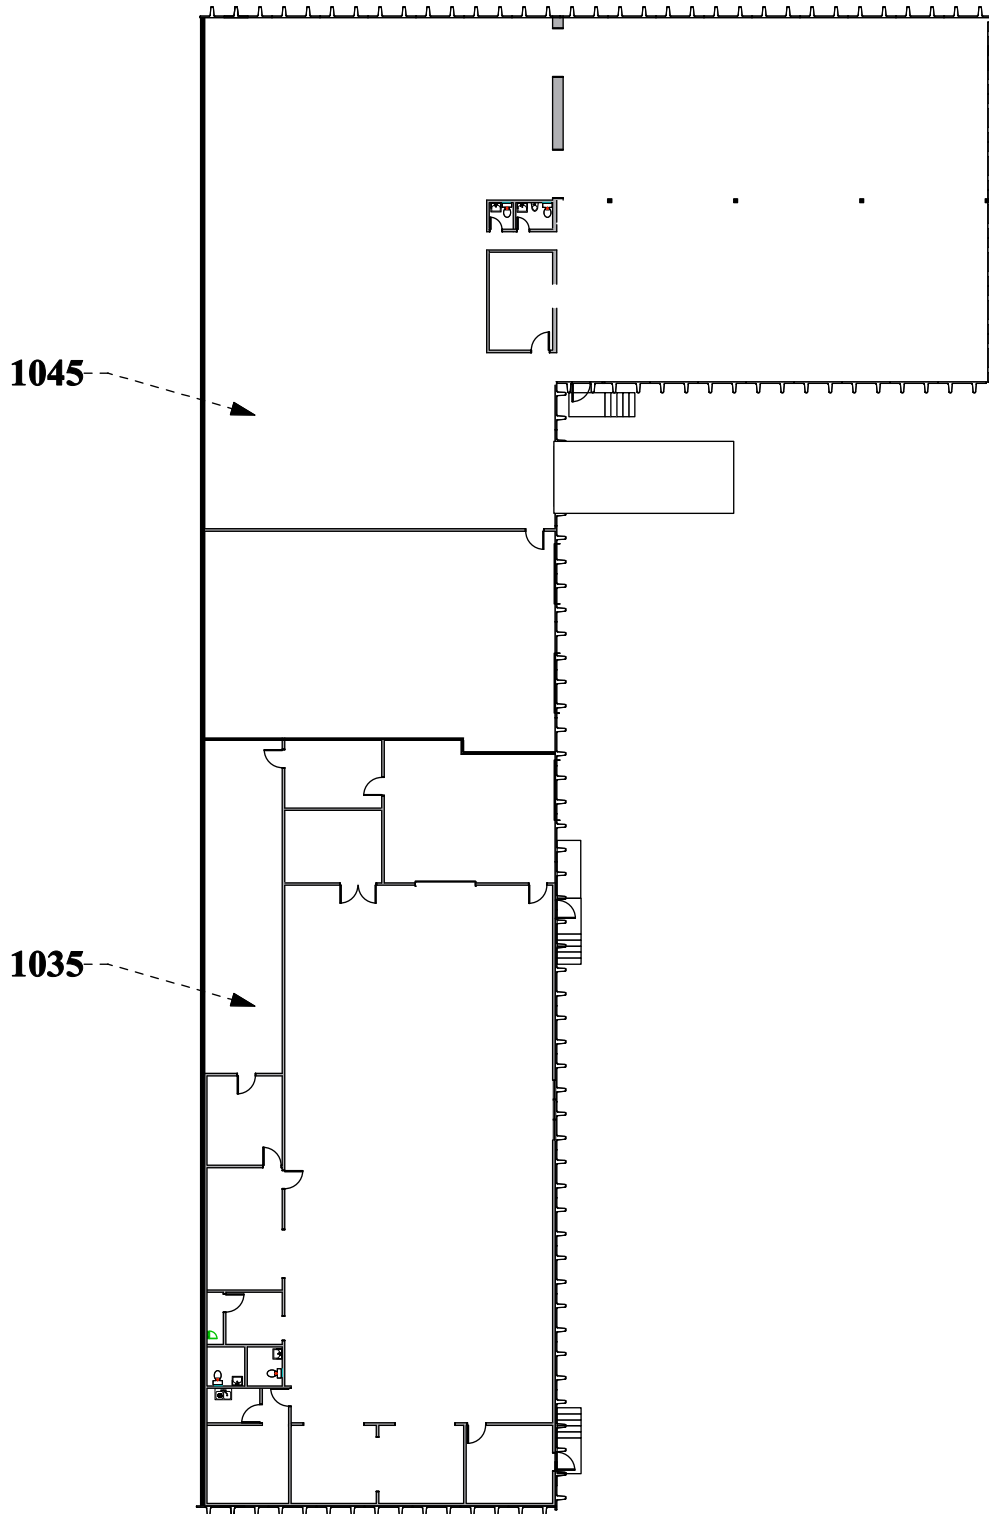

**MICHAEL BLOOM**  
REALTY COMPANY

300 South Jackson Street, Suite 440

Denver, CO 80209

303-295-2525

mbloom@michaelbloomrealty.com

www.michaelbloomrealty.com

**1**

**Floor Plan**



Scale: 1/32" = 1'-0"

**Total 19,760 sf**

**Office 4,940 sf**

**Warehouse 14,820 sf**

# 1045 Zuni

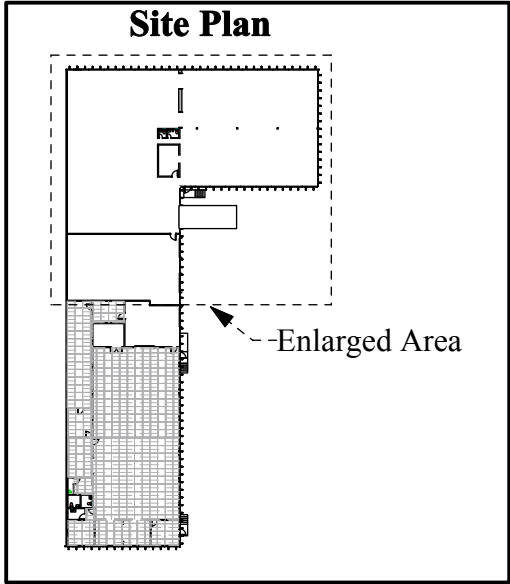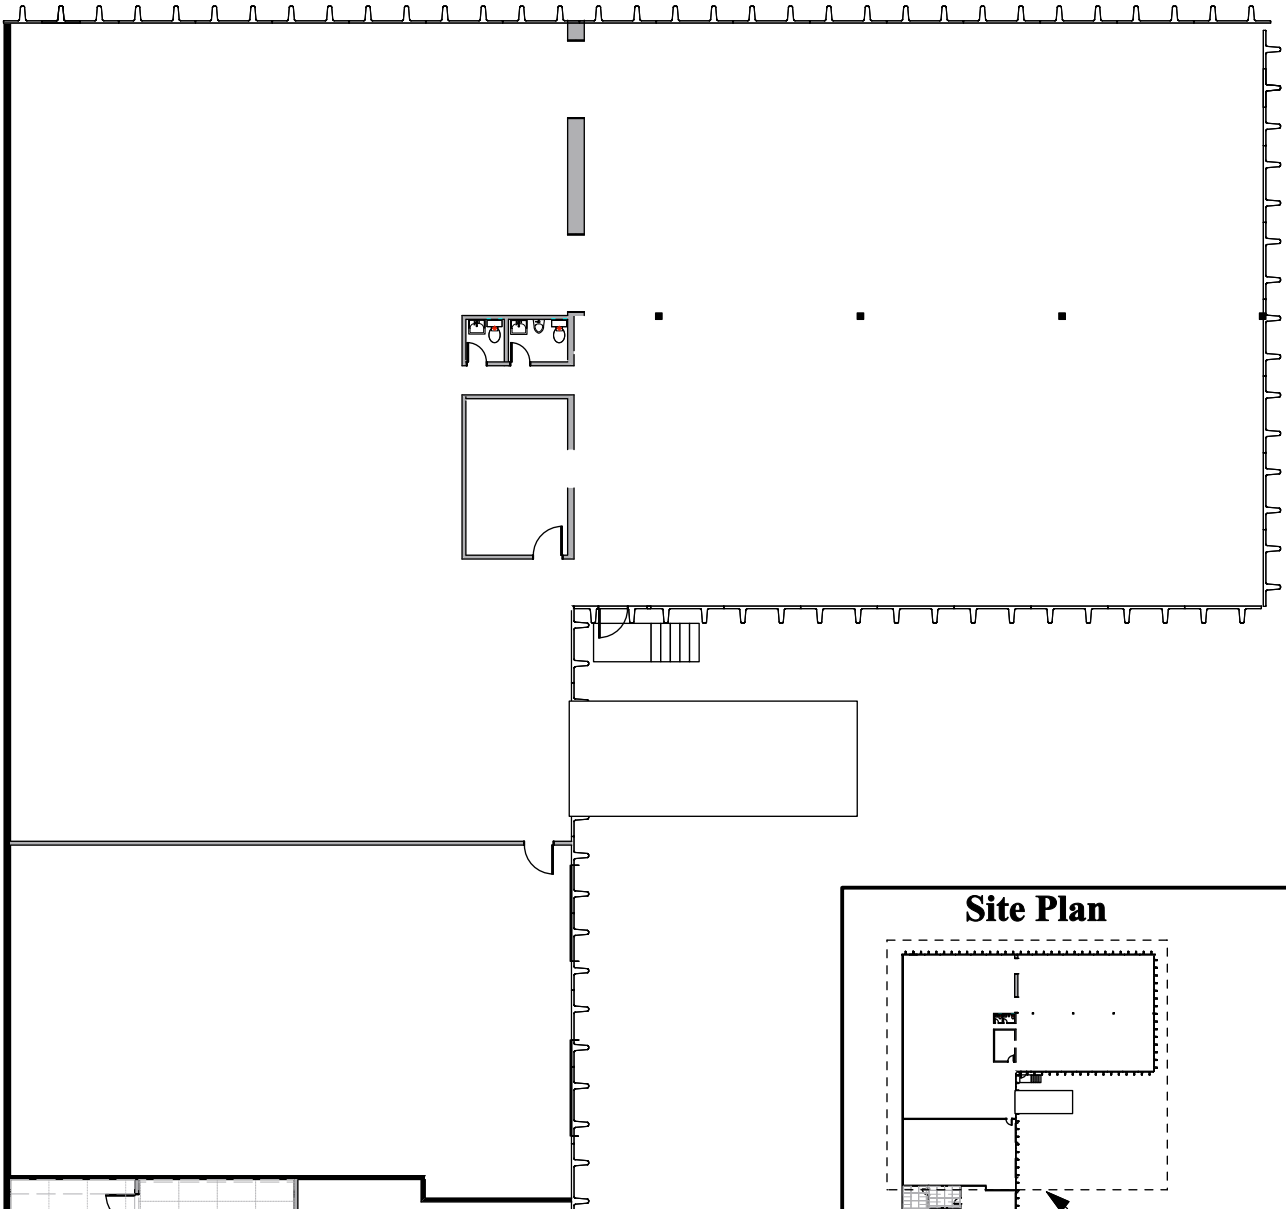

**MICHAEL BLOOM**  
REALTY COMPANY

300 South Jackson Street, Suite 440

Denver, CO 80209

303-295-2525

mbloom@michaelbloomrealty.com

www.michaelbloomrealty.com

**2**

**1045 Floor Plan**

**Scale: 1" = 20 ft**

**Total 11,836 sf**

**Office 1,936 sf**

**Warehouse 9,900 sf**